


WEST 22ND STREET

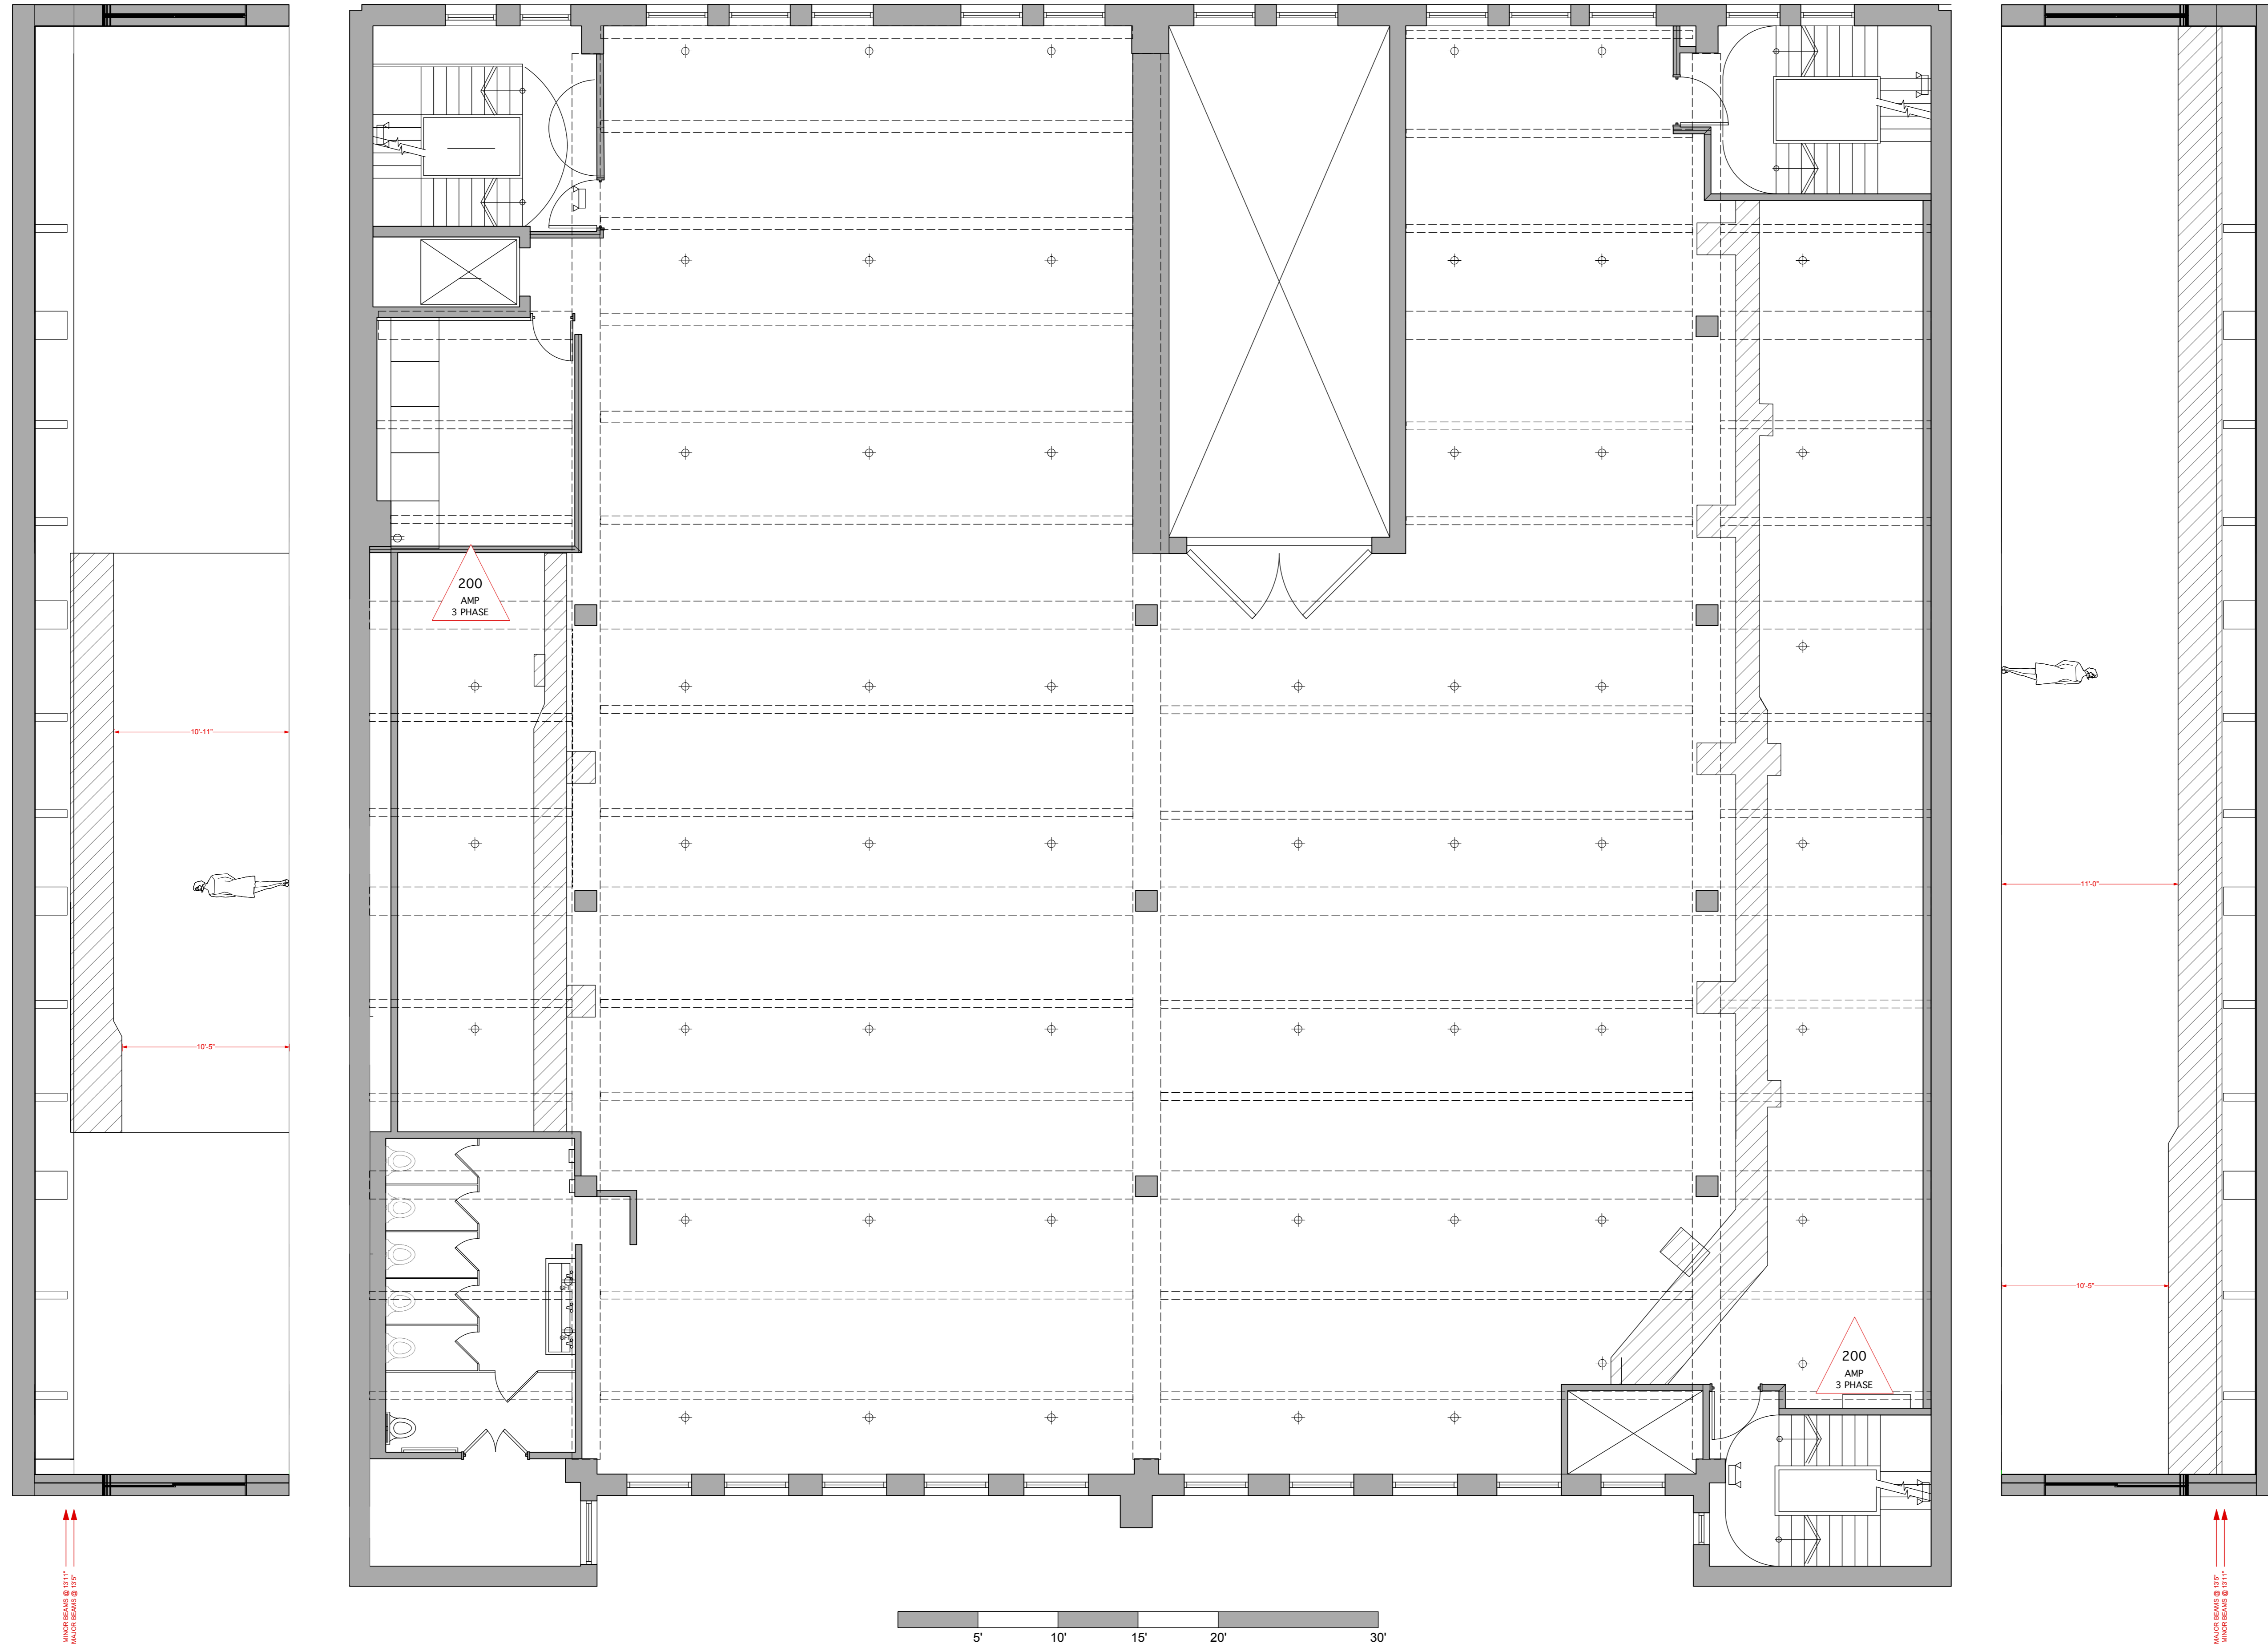

CENTER  
**548**

PROJECT:  
VENUE: CENTER 548 - 2ND FL.  
DATE:  
SCALE: 3/16" = 1'-0"  
(WHEN PRINTED 36" X 24")  
DRAWN BY:

**CLIENT IS RESPONSIBLE FOR DOUBLE CHECKING ALL VENUE MEASUREMENTS TO INSURE ACCURACY FOR SCENIC AND LIGHTING ELEMENTS.**

